


Side

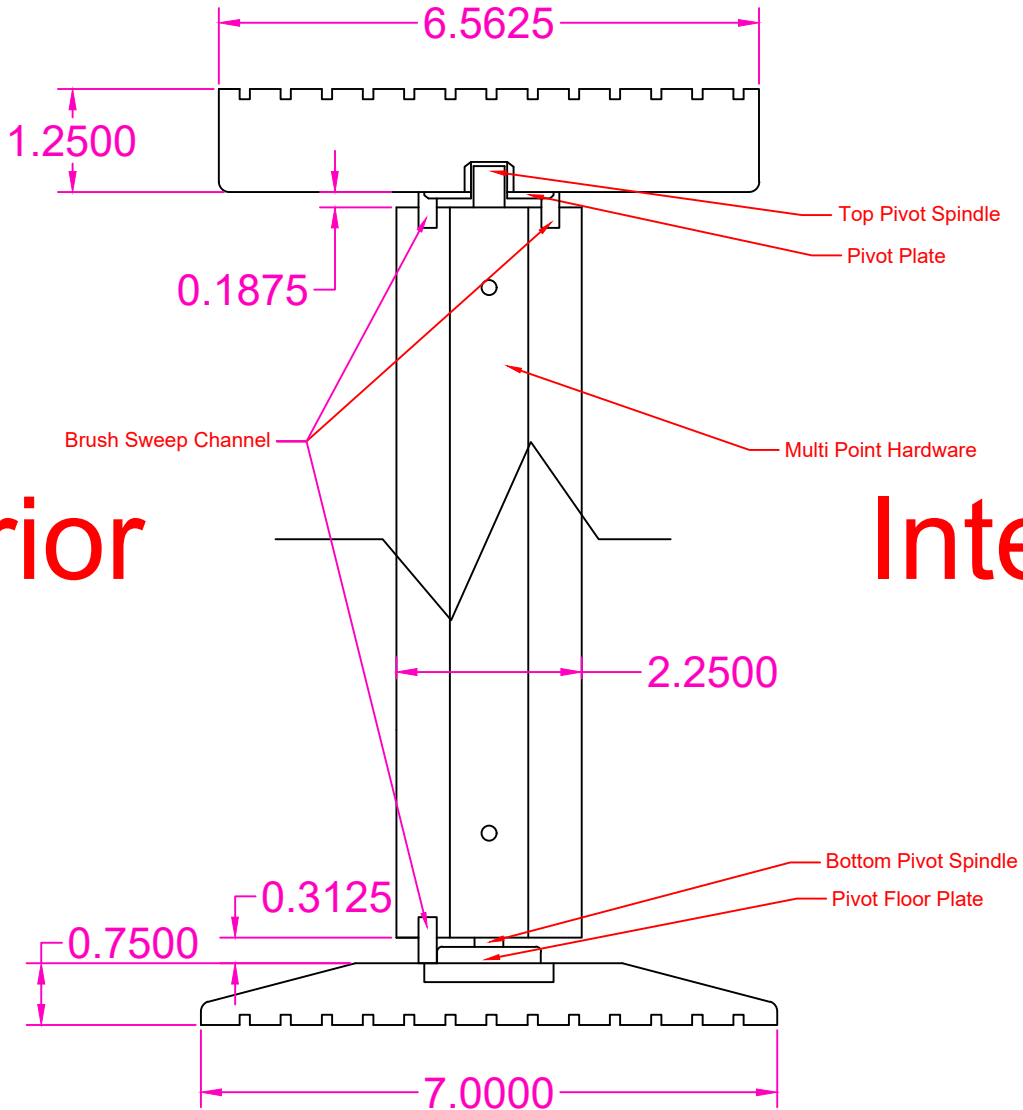

Exterior

Interior

THIS DRAWING AND THE INFORMATION CONTAINED HEREIN IS PROPRIETARY TO SIMPSON DOOR COMPANY AND SHALL NOT BE REPRODUCED, COPIED OR DISCLOSED IN WHOLE OR PART, OR USED FOR MANUFACTURE OR FOR ANY OTHER PURPOSE WITHOUT THE WRITTEN PERMISSION OF SIMPSON DOOR COMPANY.

Revisions

Rev. #	Description	Date	by Whom

TITLE
6 9/16" Jamb 7" Sill

Simpson Pivot System Side View with Wood Sill
LAYOUT N/A SCALE NTS PATTERN # N/A
DRAWN BY: EEE DATE 08/18/2023

